
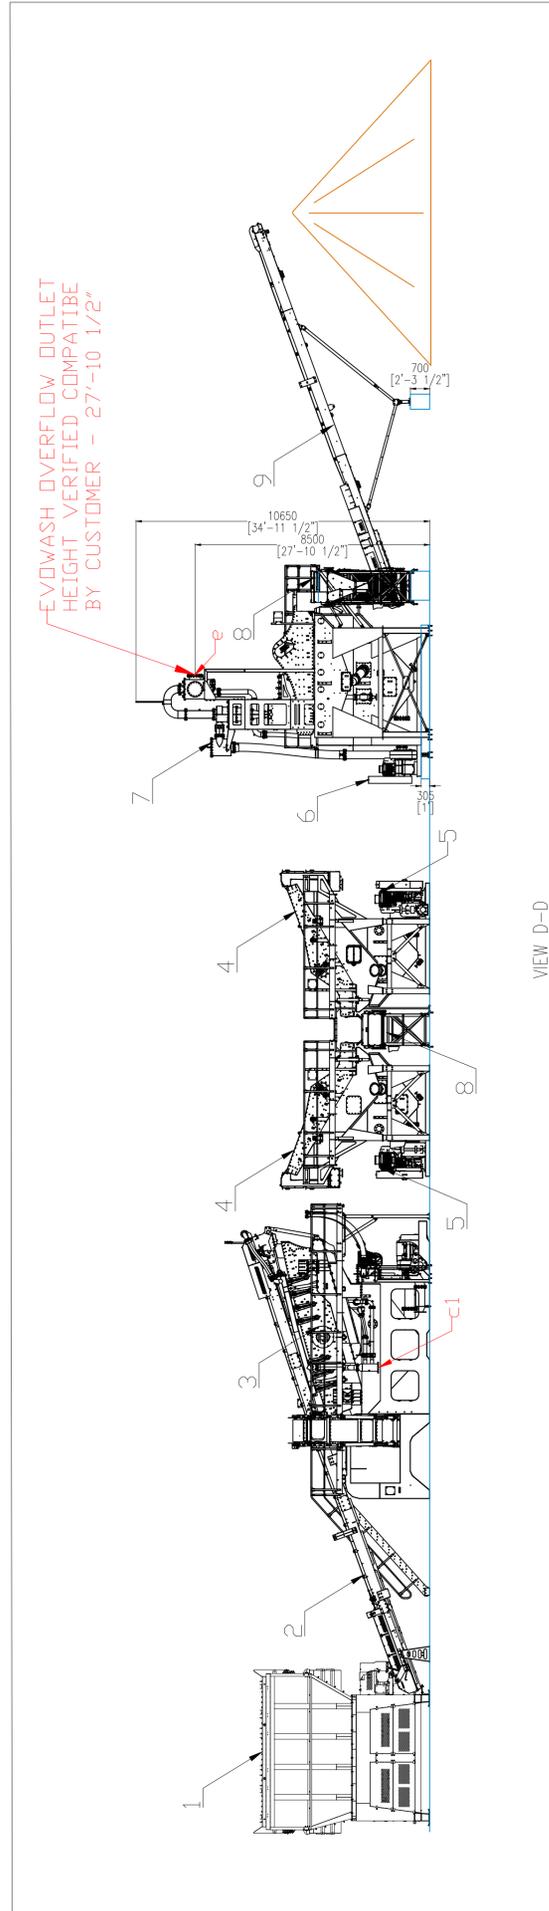


Item	Qty	Name, Designation, Material, etc.	Reference
1	1	L45 HOPPER	CDE SUPPLY
2	1	M4500 E2 CONVEYOR	CDE SUPPLY
3	1	M4500 RINSE MODULE (P2-108)	CDE SUPPLY
4	6	INFINITY F-LINE SCREEN ASSEMBLY	CDE SUPPLY
5	2	FINE SCREEN DEEP SUMP	CDE SUPPLY
6	1	EVOWASH A.50(2) 150.55	CDE SUPPLY
7	2	EVOWASH A.50(2) SHALLOW SUMP	CDE SUPPLY
8	2	H1508 HORIZONTAL TRANSFER CONVEYOR	CDE SUPPLY
9	1	M1565 STOCKPILE CONVEYOR	CDE SUPPLY
10	1	40FT CONTROL CABIN	CDE SUPPLY
11	2	250/200 WATER PUMP	CDE SUPPLY

THIRD ANGLE PROJECTION

Rev	Rev Notes	Date	Initials
A	INITIAL RELEASE	25/03/2025	MMcS
B	-M4500 RINSE MODULE STEPS RELOCATED TO CABIN SIDE OF PLANT -FINE SCREEN H1508 TRANSFER CONVEYOR (ITEM 8) SET 000EG & CHUTE REMOVED FROM HEAD SECTION	10/04/2025	MMcS
C	-CIVILS 01A ADDED	07/05/2025	MMcS
D	-CIVILS 01B ADDED -AS DESIGNED PLANT ITEMS ADDED -H1565 RAISED CIVILS ROOM (2'3 1/2") -FLANGE CONNECTION SIZES CONFIRMED -ADDITIONAL DUCTS ADDED TO WATER PUMPS	04/07/2025	MMcS

- NOTES:
- * CUSTOMER TO SUPPLY:
 - a - ADEQUATE BASE FOR PLANT
 - b - POWER SUPPLY & SIGNALS TO CDE CONTROL PANEL
 - c - WATER SUPPLY PIPEWORK FROM 250/200 WATER PUMP - FLANGE SIZE 8"
 - CDE WILL SUPPLY PIPEWORK TO CONNECT CDE PUMPS TO EXISTING WATER TANK
 - CUSTOMER TO WELD PUMP INLET AT APPROPRIATE LOCATION IN WATER TANK
 - c1 - WATER SUPPLY PIPEWORK TO P2-108 - FLANGE SIZE 10"
 - d - WATER SUPPLY PIPEWORK FROM 250/200 WATER PUMP - FLANGE SIZE 10"
 - CDE WILL SUPPLY PIPEWORK TO CONNECT CDE PUMPS TO EXISTING WATER TANK
 - CUSTOMER TO WELD PUMP INLET AT APPROPRIATE LOCATION IN WATER TANK
 - d1 - WATER SUPPLY PIPEWORK TO 6x FINE SCREENS - FLANGE SIZE 4"
 - d2 - WATER SUPPLY PIPEWORK TO 2x SHALLOW SUMP EVOWASH SPRAYBARS - FLANGE SIZE 4"
 - d3 - WATER SUPPLY PIPEWORK TO DEEP EVOWASH SUMP & SPRAYBARS - FLANGE SIZE 6"
 - e - WASTE PIPEWORK FROM 3x EVOWASH OVERFLOWS TO CUSTOMER THICKENER - FLANGE SIZE 16"
 - f - CIVILS UNDERGROUND PIPEWORK & DUCTS

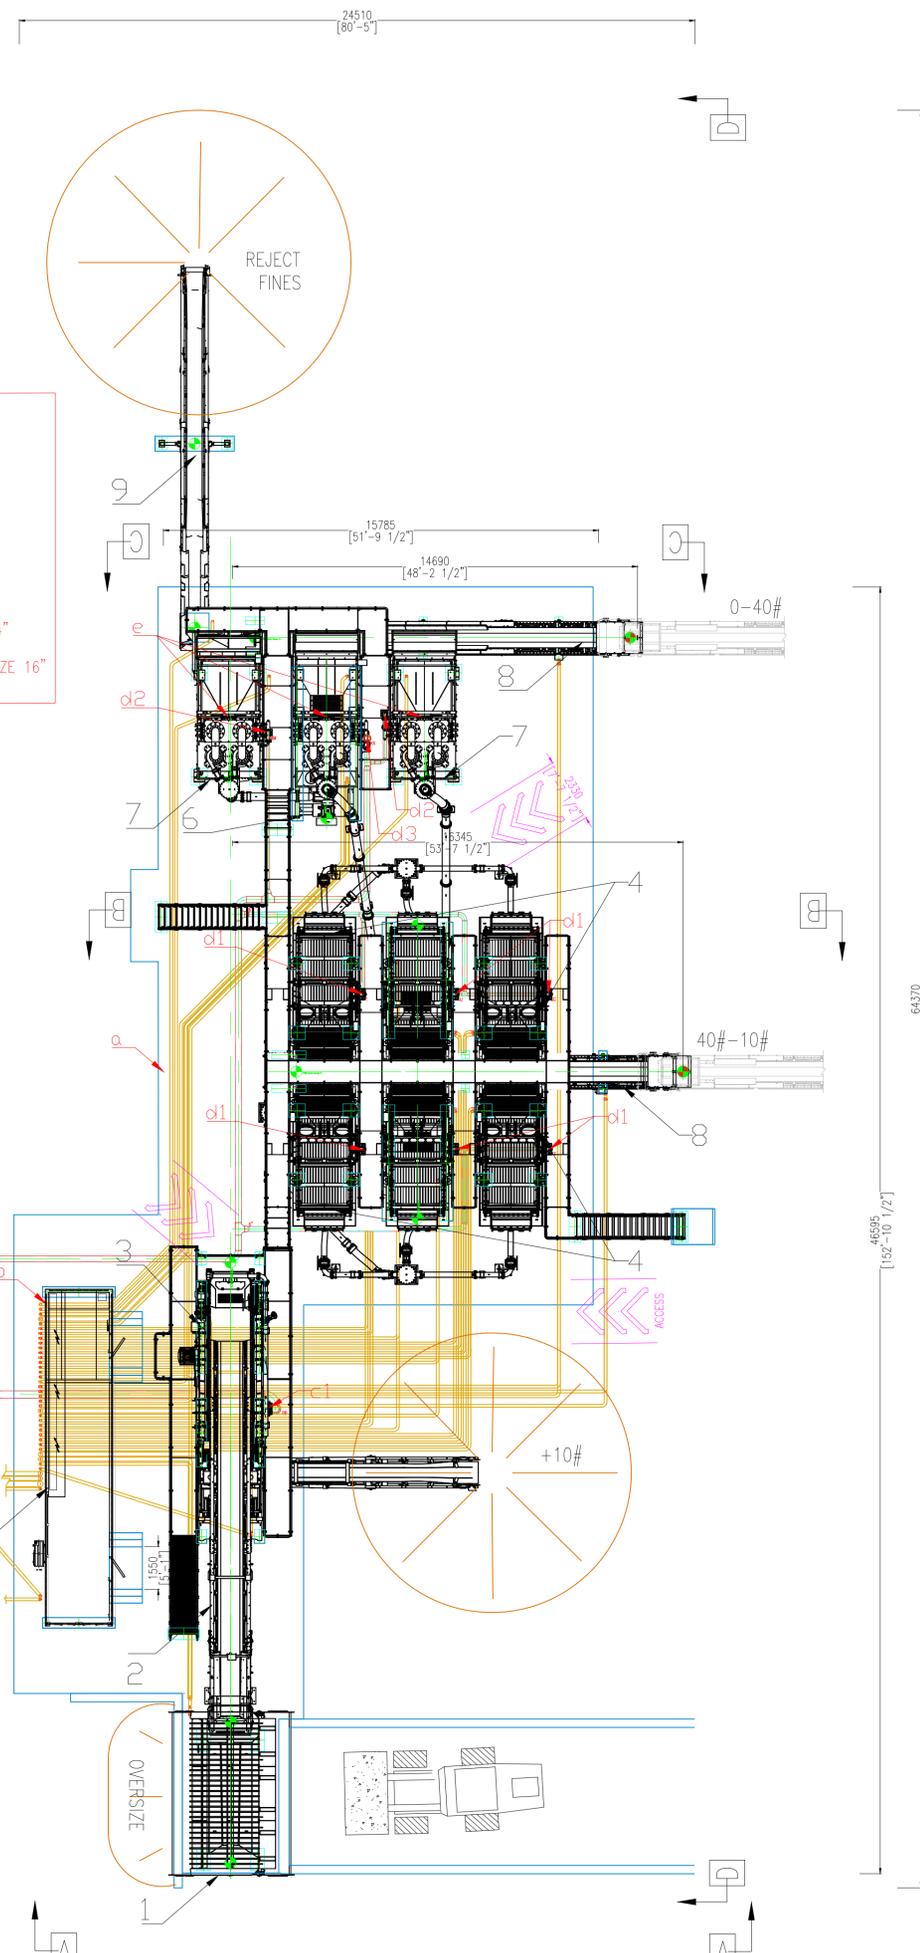

VIEW D-D

Strictly Confidential

CDE
 Kilmorynagh, Southdown Road, Carrisbane, Co. Tyrone, N. Ireland, BT10 7UJ
 Tel: +44 (0)28 8678 7900
 www.cde.com

NAME: IP195 - LAYOUT 01D
 CLIENT: SILICA SERVICES - SANDERS ARIZONA
 SITE: IP195
 DRAWN BY: MMSTRAYNEK DATE: 04/07/25
 CHECKED BY: R. O'DONNELL DATE: 04/07/25
 EXT NO.: SCALE: 3/32" = 1" SHEET 1 OF 2 SIZE: A1


Copyright reserved
 This drawing is prepared by the staff of CDE Global Limited and the copyright in this drawing shall be the property of CDE Global Limited. No part of this drawing may be reproduced, stored in a retrieval system, or transmitted in any form or by any means, electronic, mechanical, photocopying, recording, or by any information storage and retrieval system, without the prior written permission of 

Item	Qty	Name, Designation, Material, etc.	Reference
1	1	L45 HOPPER	CDE SUPPLY
2	1	M4500 E2 CONVEYOR	CDE SUPPLY
3	1	M4500 RINSE MODULE (P2-108)	CDE SUPPLY
4	6	INFINITY F-LINE SCREEN ASSEMBLY	CDE SUPPLY
5	2	FINE SCREEN DEEP SUMP	CDE SUPPLY
6	1	EVOWASH A50(2) 150.55	CDE SUPPLY
7	2	EVOWASH A50(2) SHALLOW SUMP	CDE SUPPLY
8	2	H1508 HORIZONTAL TRANSFER CONVEYOR	CDE SUPPLY
9	1	M1565 STOCKPILE CONVEYOR	CDE SUPPLY
10	1	40FT CONTROL CABIN	CDE SUPPLY
11	2	250/200 WATER PUMP	CDE SUPPLY

THIRD ANGLE PROJECTION


Rev	Rev Notes	Date	Initials
A	INITIAL RELEASE	25/03/2025	MMcS
B	-M4500 RINSE MODULE STEPS RELOCATED TO CABIN SIDE OF PLANT -FINE SCREEN H1508 TRANSFER CONVEYOR (ITEM 8) SET 000EG & CHUTE REMOVED FROM HEAD SECTION	10/04/2025	MMcS
C	-CIVILS 01A ADDED	07/05/2025	MMcS
D	-CIVILS 01B ADDED -AS DESIGNED PLANT ITEMS ADDED -H1565 RAISED CIVILS ROOM (2'3 1/2") -FLANGE CONNECTION SIZES CONFIRMED -ADDITIONAL DUCTS ADDED TO WATER PUMPS	04/07/2025	MMcS

- NOTES:
- * CUSTOMER TO SUPPLY:
 - a - ADEQUATE BASE FOR PLANT
 - b - POWER SUPPLY & SIGNALS TO CDE CONTROL PANEL
 - c - WATER SUPPLY PIPEWORK FROM 250/200 WATER PUMP - FLANGE SIZE 8"
 - CDE WILL SUPPLY PIPEWORK TO CONNECT CDE PUMPS TO EXISTING WATER TANK
 - CUSTOMER TO WELD PUMP INLET AT APPROPRIATE LOCATION IN WATER TANK
 - c1 - WATER SUPPLY PIPEWORK TO P2-108 - FLANGE SIZE 10"
 - d - WATER SUPPLY PIPEWORK FROM 250/200 WATER PUMP - FLANGE SIZE 10"
 - CDE WILL SUPPLY PIPEWORK TO CONNECT CDE PUMPS TO EXISTING WATER TANK
 - CUSTOMER TO WELD PUMP INLET AT APPROPRIATE LOCATION IN WATER TANK
 - d1 - WATER SUPPLY PIPEWORK TO 6x FINE SCREENS - FLANGE SIZE 4"
 - d2 - WATER SUPPLY PIPEWORK TO 2x SHALLOW SUMP EVOWASH SPRAYBARS - FLANGE SIZE 4"
 - d3 - WATER SUPPLY PIPEWORK TO DEEP EVOWASH SUMP & SPRAYBARS - FLANGE SIZE 6"
 - e - WASTE PIPEWORK FROM 3x EVOWASH OVERFLOWS TO CUSTOMER THICKENER - FLANGE SIZE 16"
 - f - CIVILS UNDERGROUND PIPEWORK & DUCTS

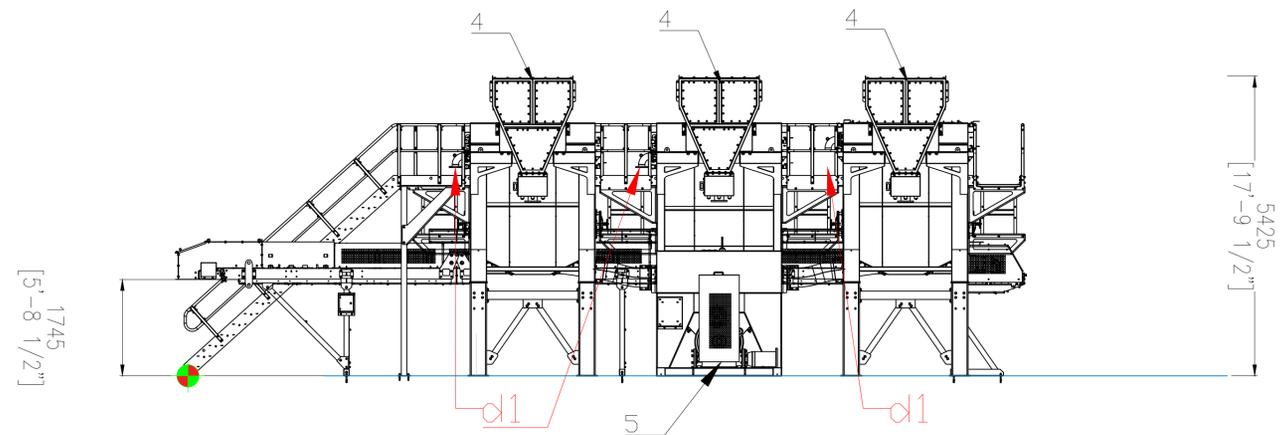


SCALE - 3/16"=1'0"

VIEW B-B

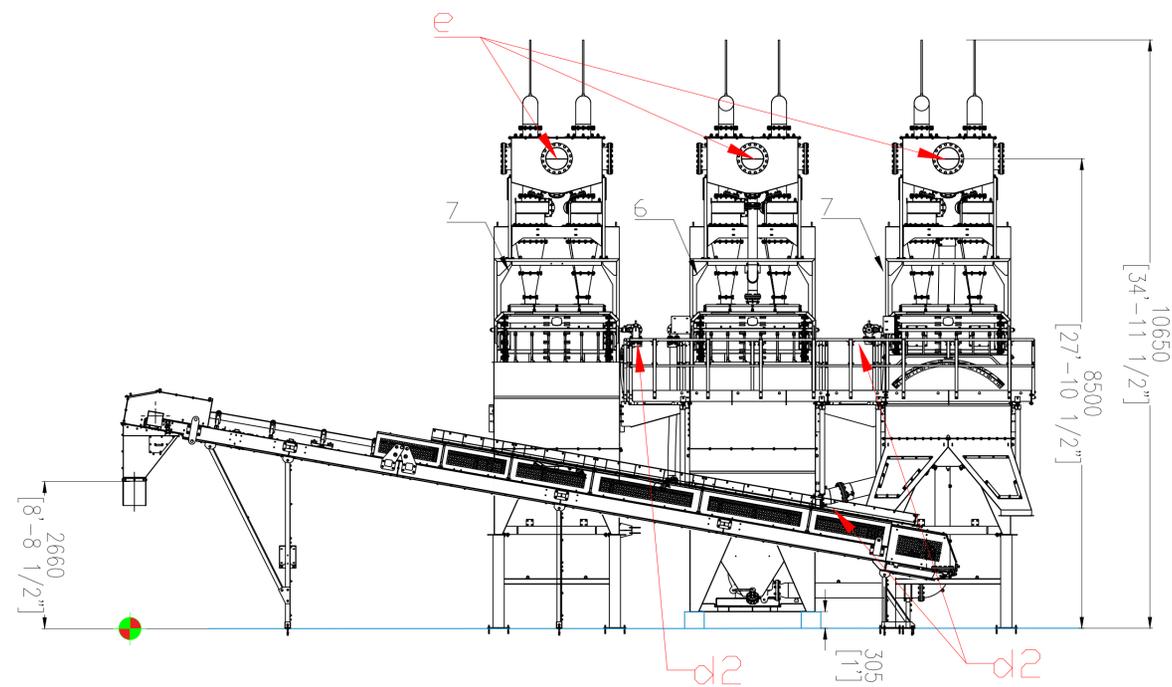

SCALE - 3/16"=1'0"

VIEW C-C

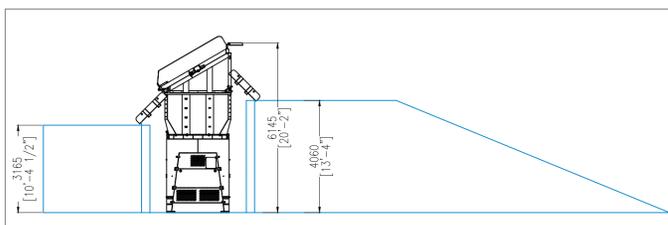

SCALE - 3/32"=1'0"

VIEW A-A

RAMP DESIGN & INCLINE BY CUSTOMER TO SUIT OWN NEEDS. CUSTOMER TO NOTIFY CDE OF INTENDED LOADING EQUIPMENT TO ENSURE GRID COMPATIBILITY

Strictly Confidential

NAME:	IP195 - LAYOUT 01D	DATE:	04/07/25
CLIENT:	SILICA SERVICES - SANDERS ARIZONA	DESIGN BY:	MMcSTRAYVEK
DRAWN BY:	IP195	DATE:	04/07/25
REVISION D:	REV BY: R. O'DONNELL	DATE:	04/07/25
SCALE:	3/32" = 1'0"	SHEET:	2 of 2